



EXTERNAL MATERIAL KEY:


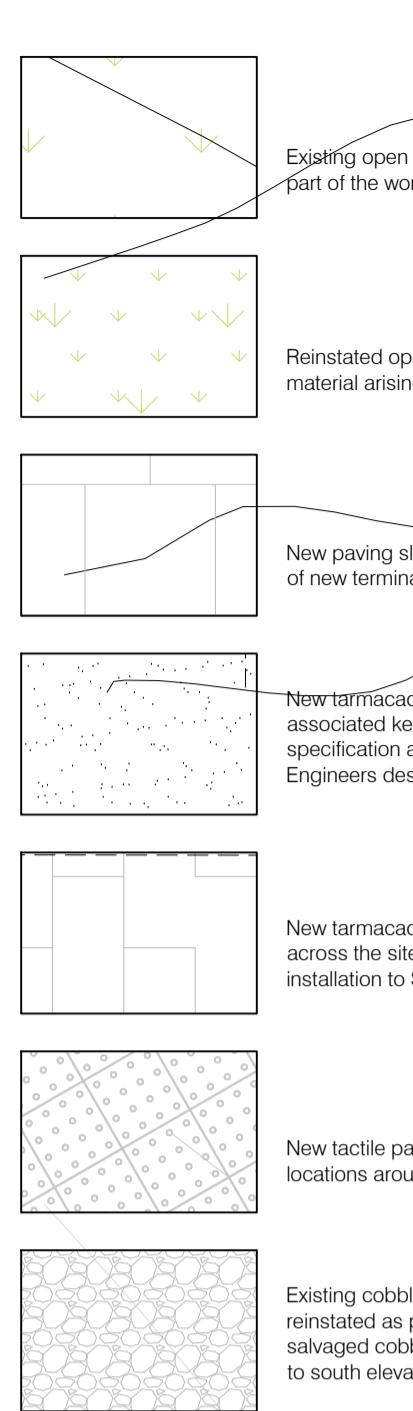


B8065 PIER ROAD

FOR TRAFFIC SAFETY SIGNAGE AND TRAFFIC MANAGEMENT FEATURES REFER TO G&S DRAWING L(90)107

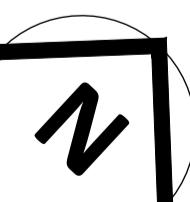


1:200 PROPOSED SITE LAYOUT AND MATERIAL FINISHES

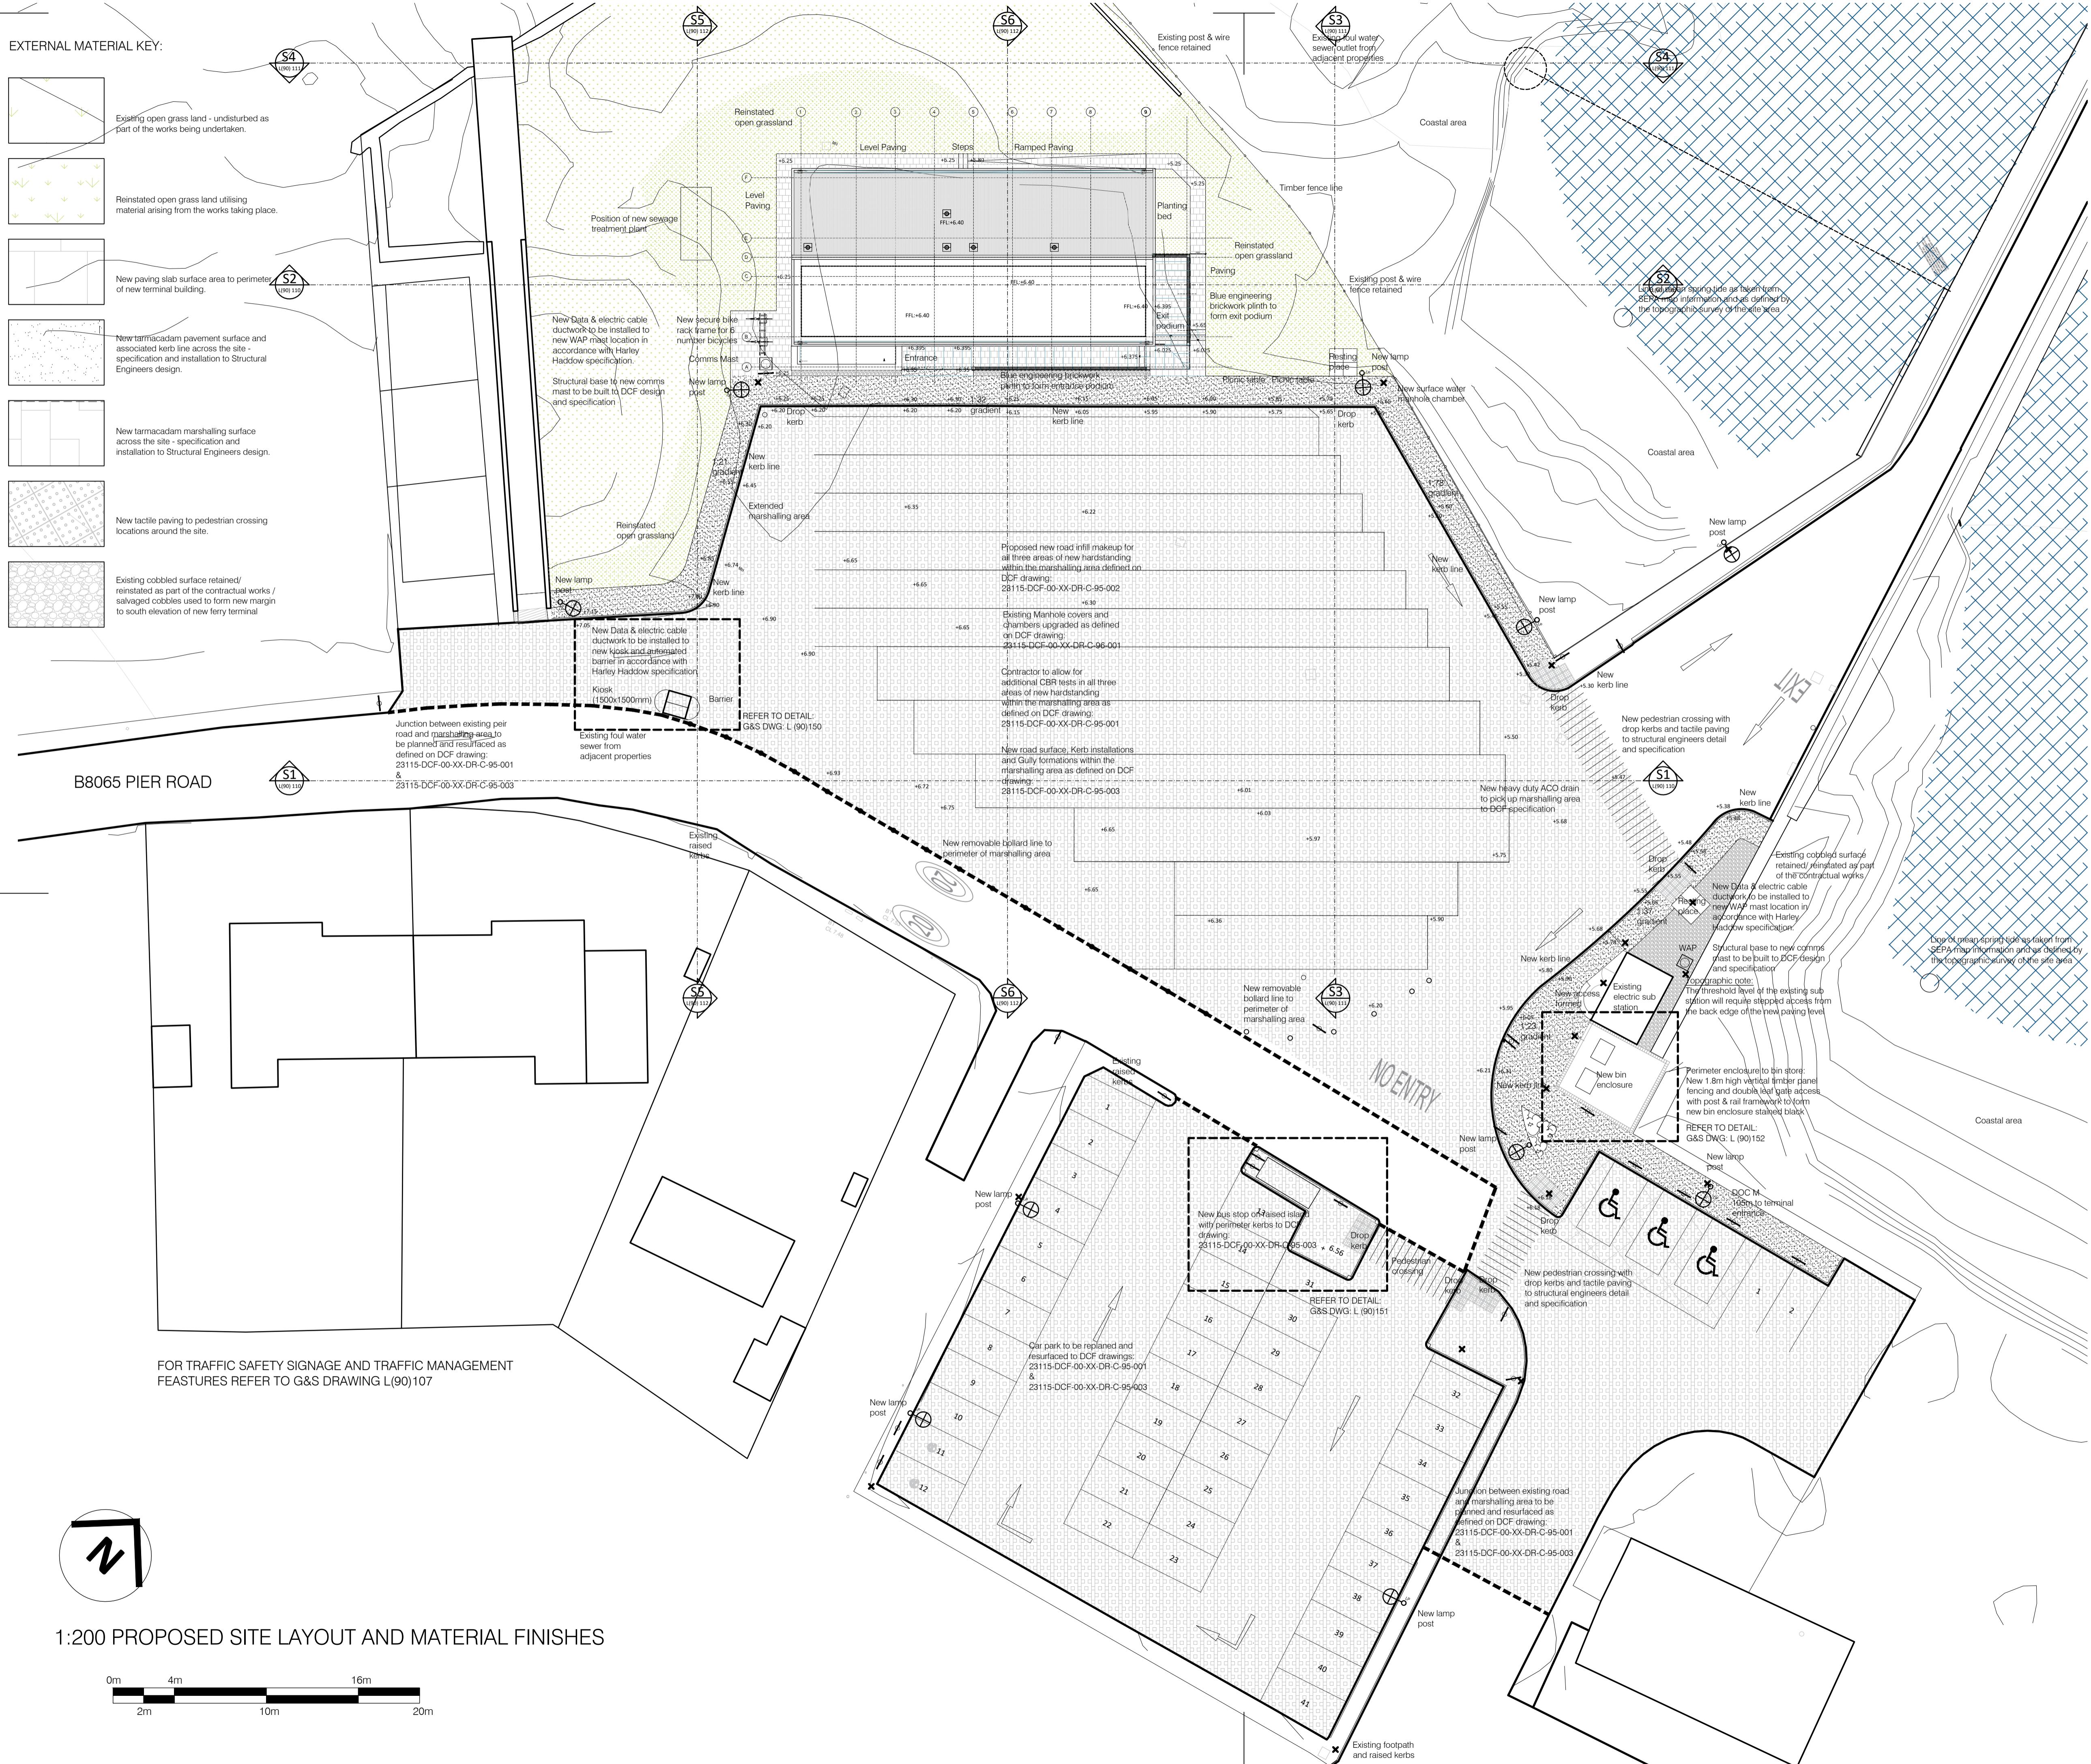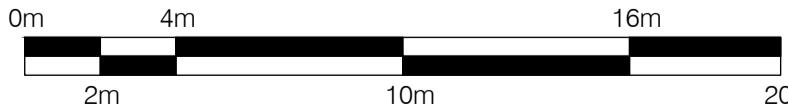

NOTES:  
FIGURED DIMENSIONS TO BE TAKEN IN PREFERENCE TO SCALED DIMENSIONS.  
ALL DIMENSIONS ARE PROVISIONAL AND ARE SUBJECT TO ON-SITE CONFIRMATION AT THE START OF THE CONSTRUCTION STAGE.  
ANY DISCREPANCIES ARE TO BE REPORTED TO THE EMPLOYER IMMEDIATELY.

COPYRIGHT REMAINS THE SOLE PROPERTY OF GRAHAM & SIBBALD AND IS NOT TRANSFERABLE WITHOUT FORMAL WRITTEN AGREEMENT.

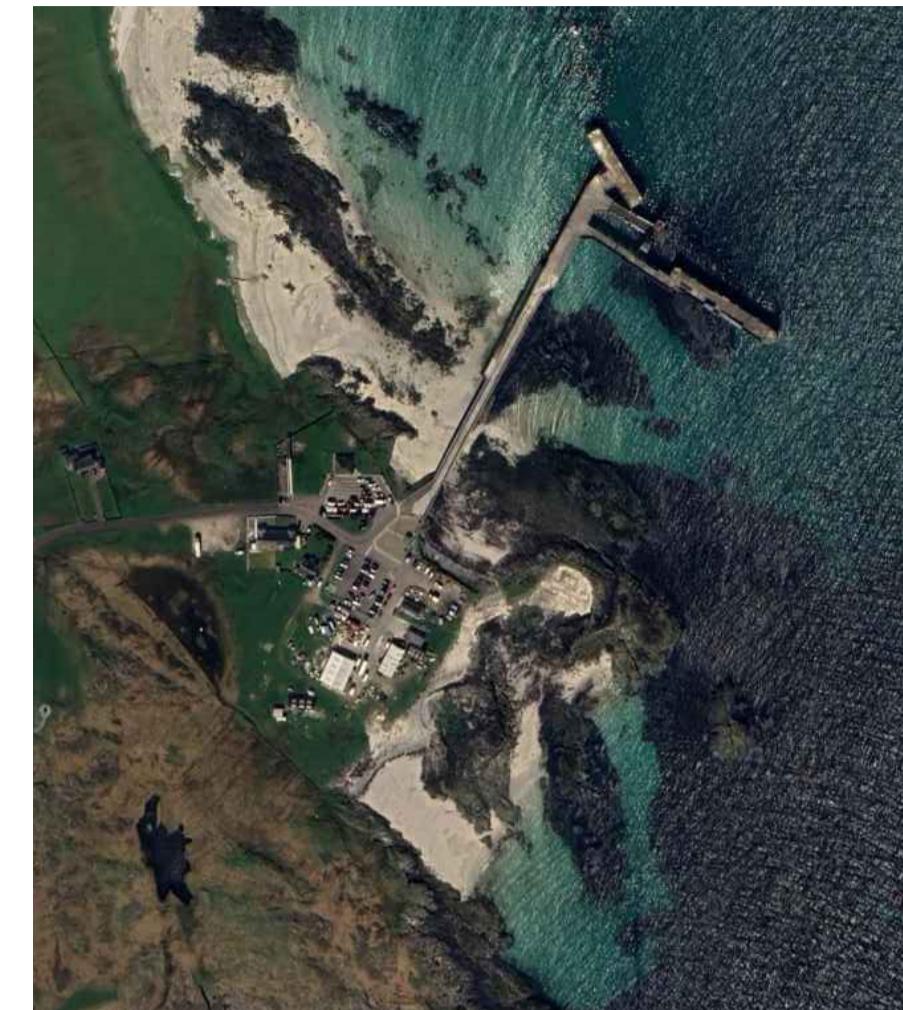

AERIAL VIEW OF EXISTING SITE LOCATION AND SETTING

EXTERNAL FIXTURES:

KIOSK:  
Slingsby Kiosk - Car Park Control Gatehouse - 329930  
Colour to be confirmed

BARRIER:  
Seton electronic car park boom barrier - 2650 boom length.

REMOVABLE BOLLARD:  
Barriers Direct, Bollard Steel (114 Diameter); 1000mm high with eyelets to provide mounts for chain between posts / Black (RAL9005).

BIKE STAND:  
Darba Spars floor mounted bike rack GM03 to provide spaces for a minimum of 6 number bikes.

PICNIC TABLES:  
2 number 6 seater commercial grade timber picnic tables securely anchored to the ground via concrete base and stainless steel fixings.

NOTE:  
WAP Comms mast bases to Structural Engineers design and specification.

Revision: Date: Description:

**GRAHAM SIBBALD**

Chartered Surveyors and Property Consultants

233 St Vincent Street, Glasgow G2 5QY  
Telephone 0141 332 1194 Fax 0141 332 5914  
Website: www.g-s.co.uk Email: cad@g-s.co.uk

Client  
Caledonian Maritime Assets Ltd.

Project  
New Tiree Ferry Terminal

Address  
Tiree Ferry Terminal  
Scorien Isle of Tiree  
PA77 6TN

Drawing Title  
Proposed Site Layout and Surface Materials

Department No.	Draw No.	Revision	Sheet Size
MAN	L(90)103	*	1:200 @ A1
Aims. No.			Drawing Status
2020/02/0390		Tender.	
Drawn By	JD	Checked By	CL
		Date	29.05.2025

PREPARED BY GRAHAM + SIBBALD TECHNICAL SERVICES LLP